



PROPOSED VARIANCE FOR
THE ROSSANO RESIDENCE

20 PARK WAY
HIGHLANDS, NEW JERSEY
BLOCK 779.02 ~ LOT 48.01

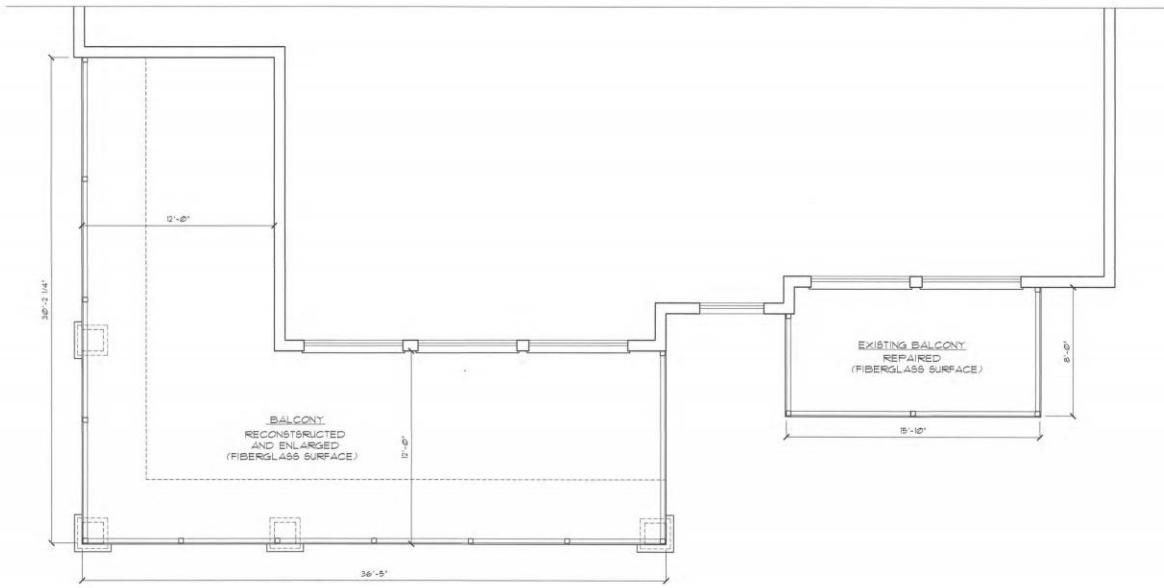

10 UPPER LEVEL PLAN
SCALE: 1/4" = 1'-0"

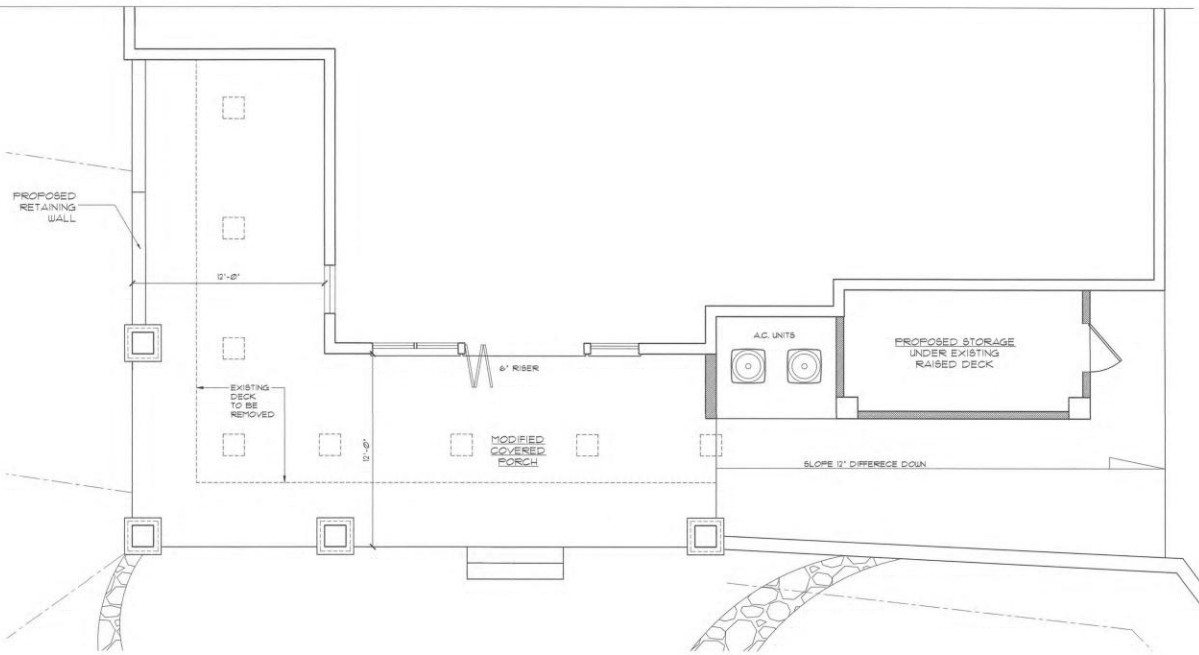

10 GROUND LEVEL PLAN
SCALE: 1/4" = 1'-0"



ANTHONY M. CONDOURIS
phone-732-842-3800 ~ fax-732-842-7777 ~ email-info@amcarchitect.com ~ www.amcarchitect.com

Δ	REVISIONS	DATE

DATE	7/1/25	CLIENT	ROSSANO RESIDENCE
DRAWN BY	MB	ADDRESS	20 PARK WAY MIDLETON, NEW JERSEY
SHEET NO.	V-1	APPROXIMATE	24-144
		BLOCK	779.02
		LOT	48.01

NOTIFY ARCHITECT IMMEDIATELY ON ANY DISCREPANCIES PRIOR TO THE START AND COMPLETION OF WORK.



10 EAST ELEVATION
SCALE: 1/4" = 1'-0"

20 NORTH ELEVATION
SCALE: 1/4" = 1'-0"

30 SOUTH ELEVATION
SCALE: 1/4" = 1'-0"



ANTHONY M. CONDOURIS
ARCHITECT
20 BINGHAM AVENUE, RUMSON NJ 07760
phone: 732-642-3800 - fax: 732-642-7777 - email: info@amcarchitect.com - www.amcarchitect.com

Δ	REVISIONS	DATE

DATE	1/11/25
SHEET NO.	V-2
DRAWN BY	MB
CLIENT	ROSSANO RESIDENCE
ADDRESS	20 PARK WAY MIDDLETOWN, NEW JERSEY
JOHN HANCOCK	24-144
BLOCK	11902
LOT	4801

NOTIFY ARCHITECT IMMEDIATELY OF ANY DISCREPANCIES PRIOR TO THE START AND COMPLETION OF WORK.