





1 PROPOSED EXTERIOR
CONCEPT ELEVATION NORTH - RT 36 VIEW
 SCALE: 1/8"=1'-0"



2 PROPOSED EXTERIOR
CONCEPT ELEVATION SOUTH - REAR VIEW
 SCALE: 1/8"=1'-0"

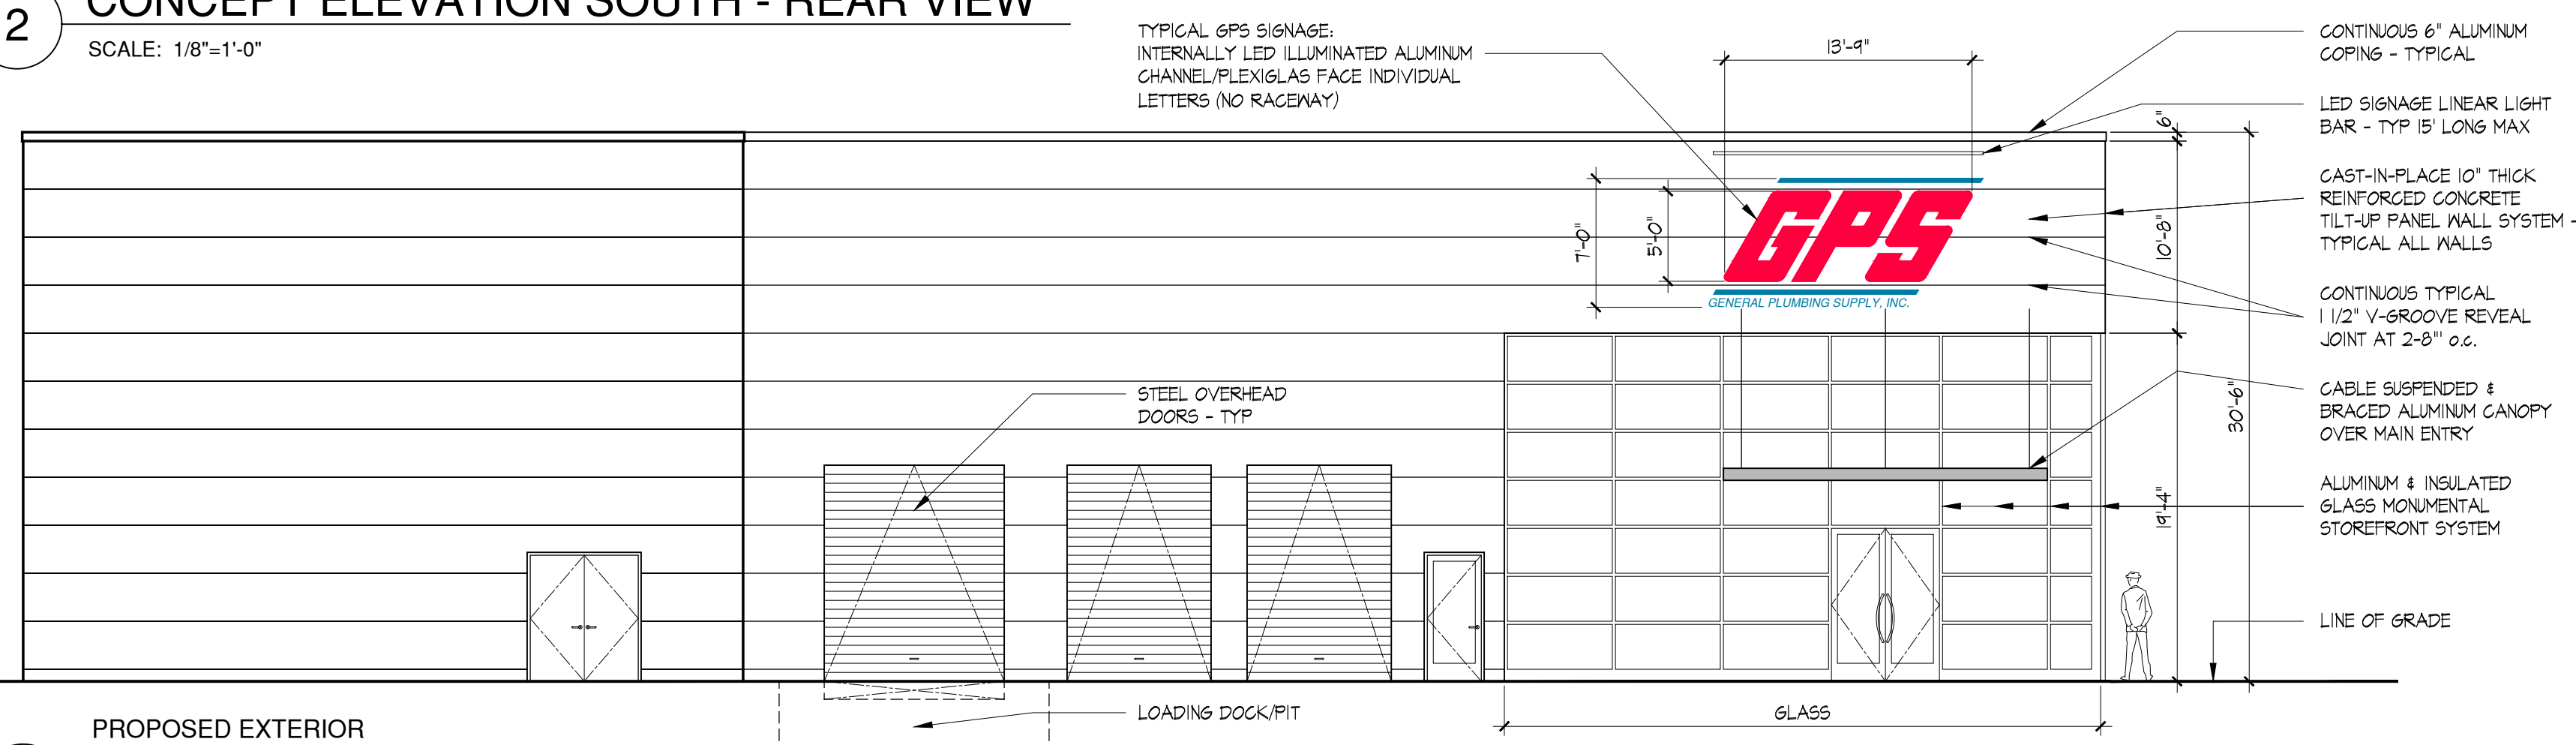

3 PROPOSED EXTERIOR
CONCEPT ELEVATION WEST - ENTRY & LOADING VIEW
 SCALE: 1/8"=1'-0"

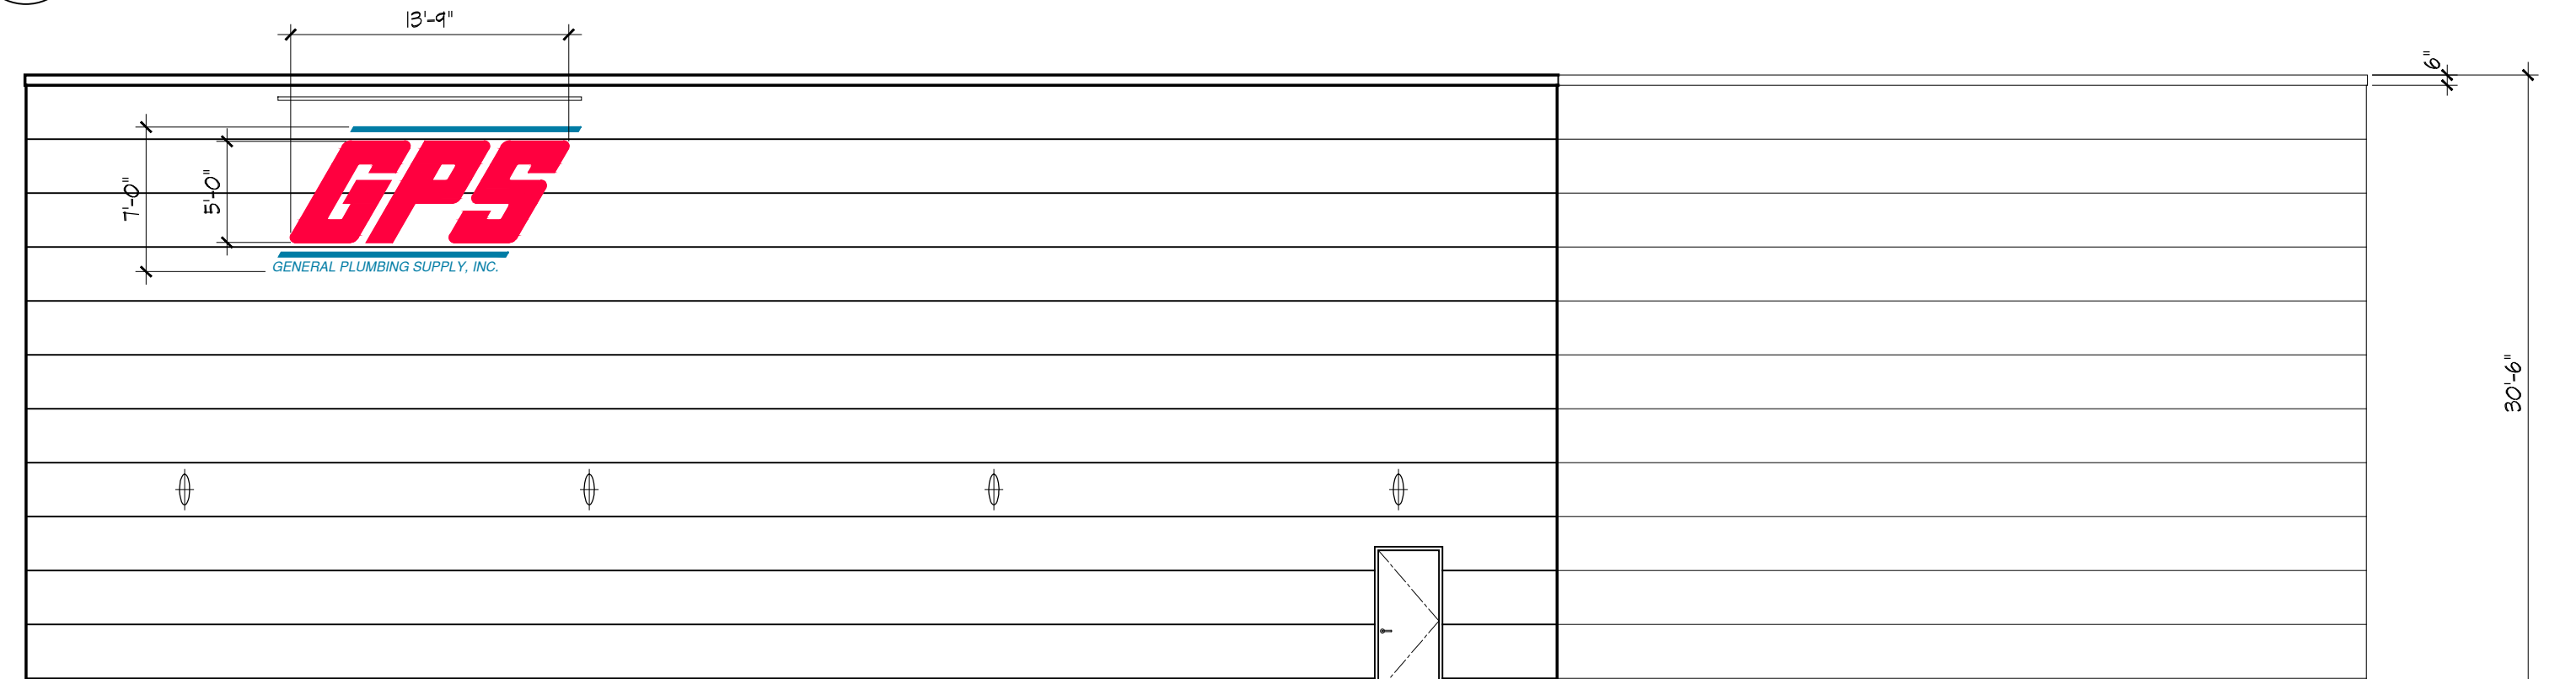

4 PROPOSED EXTERIOR
CONCEPT ELEVATION EAST - RESIDENTIAL VIEW
 SCALE: 1/8"=1'-0"

THIS DRAWING IS THE PROPERTY OF SWS ARCHITECTS, LLC AND SHALL NOT BE USED WITHOUT THE EXPLICIT WRITTEN PERMISSION OF SWS - POSSESSION OF THIS DRAWING(S) ALONE SHALL NOT CONSTITUTE PERMISSION OR APPROVAL FOR ANY FORM OF USE

NO.	DATE	REVISIONS
0	1-12-20	ISSUED FOR PLANNING BOARD REVIEW
REVISIONS		

ALL CONDITIONS AND DIMENSIONS SHALL BE VERIFIED IN THE FIELD AND THE CONTRACTOR SHALL BRING TO THE ATTENTION OF THE ARCHITECT ANY CONDITIONS WHICH WILL ALTER OR IMPEDE THE DESIGN AS SHOWN ON DRAWINGS

PROP WAREHOUSE, OFFICE BLDG
 GENERAL PLUMBING SUPPLY



170 RT 36 - (BLOCK 204, 205 - LOT 1)
 MIDDLETOWN, NEW JERSEY

CONCEPTUAL ELEVATIONS



316 Eisenhower Parkway
 Livingston, N.J. 07039
 973.994.9797 Fax 973.535.6565

STEPHEN W. SCHWARTZ, AIA ARCHITECT
 NJ 10664 NY 11347 PA 89267 DE 5489 CT 5744

HOWARD COOPERSMITH, AIA ARCHITECT
 NJ 12562

JOB NO.	15-23	PB-2 DRAWING NUMBER OF 2
SCALE	AS NOTED	
DRAWN BY	HC	
CHECKED BY	HC/SWS	
DATE	2 JAN 2020	