


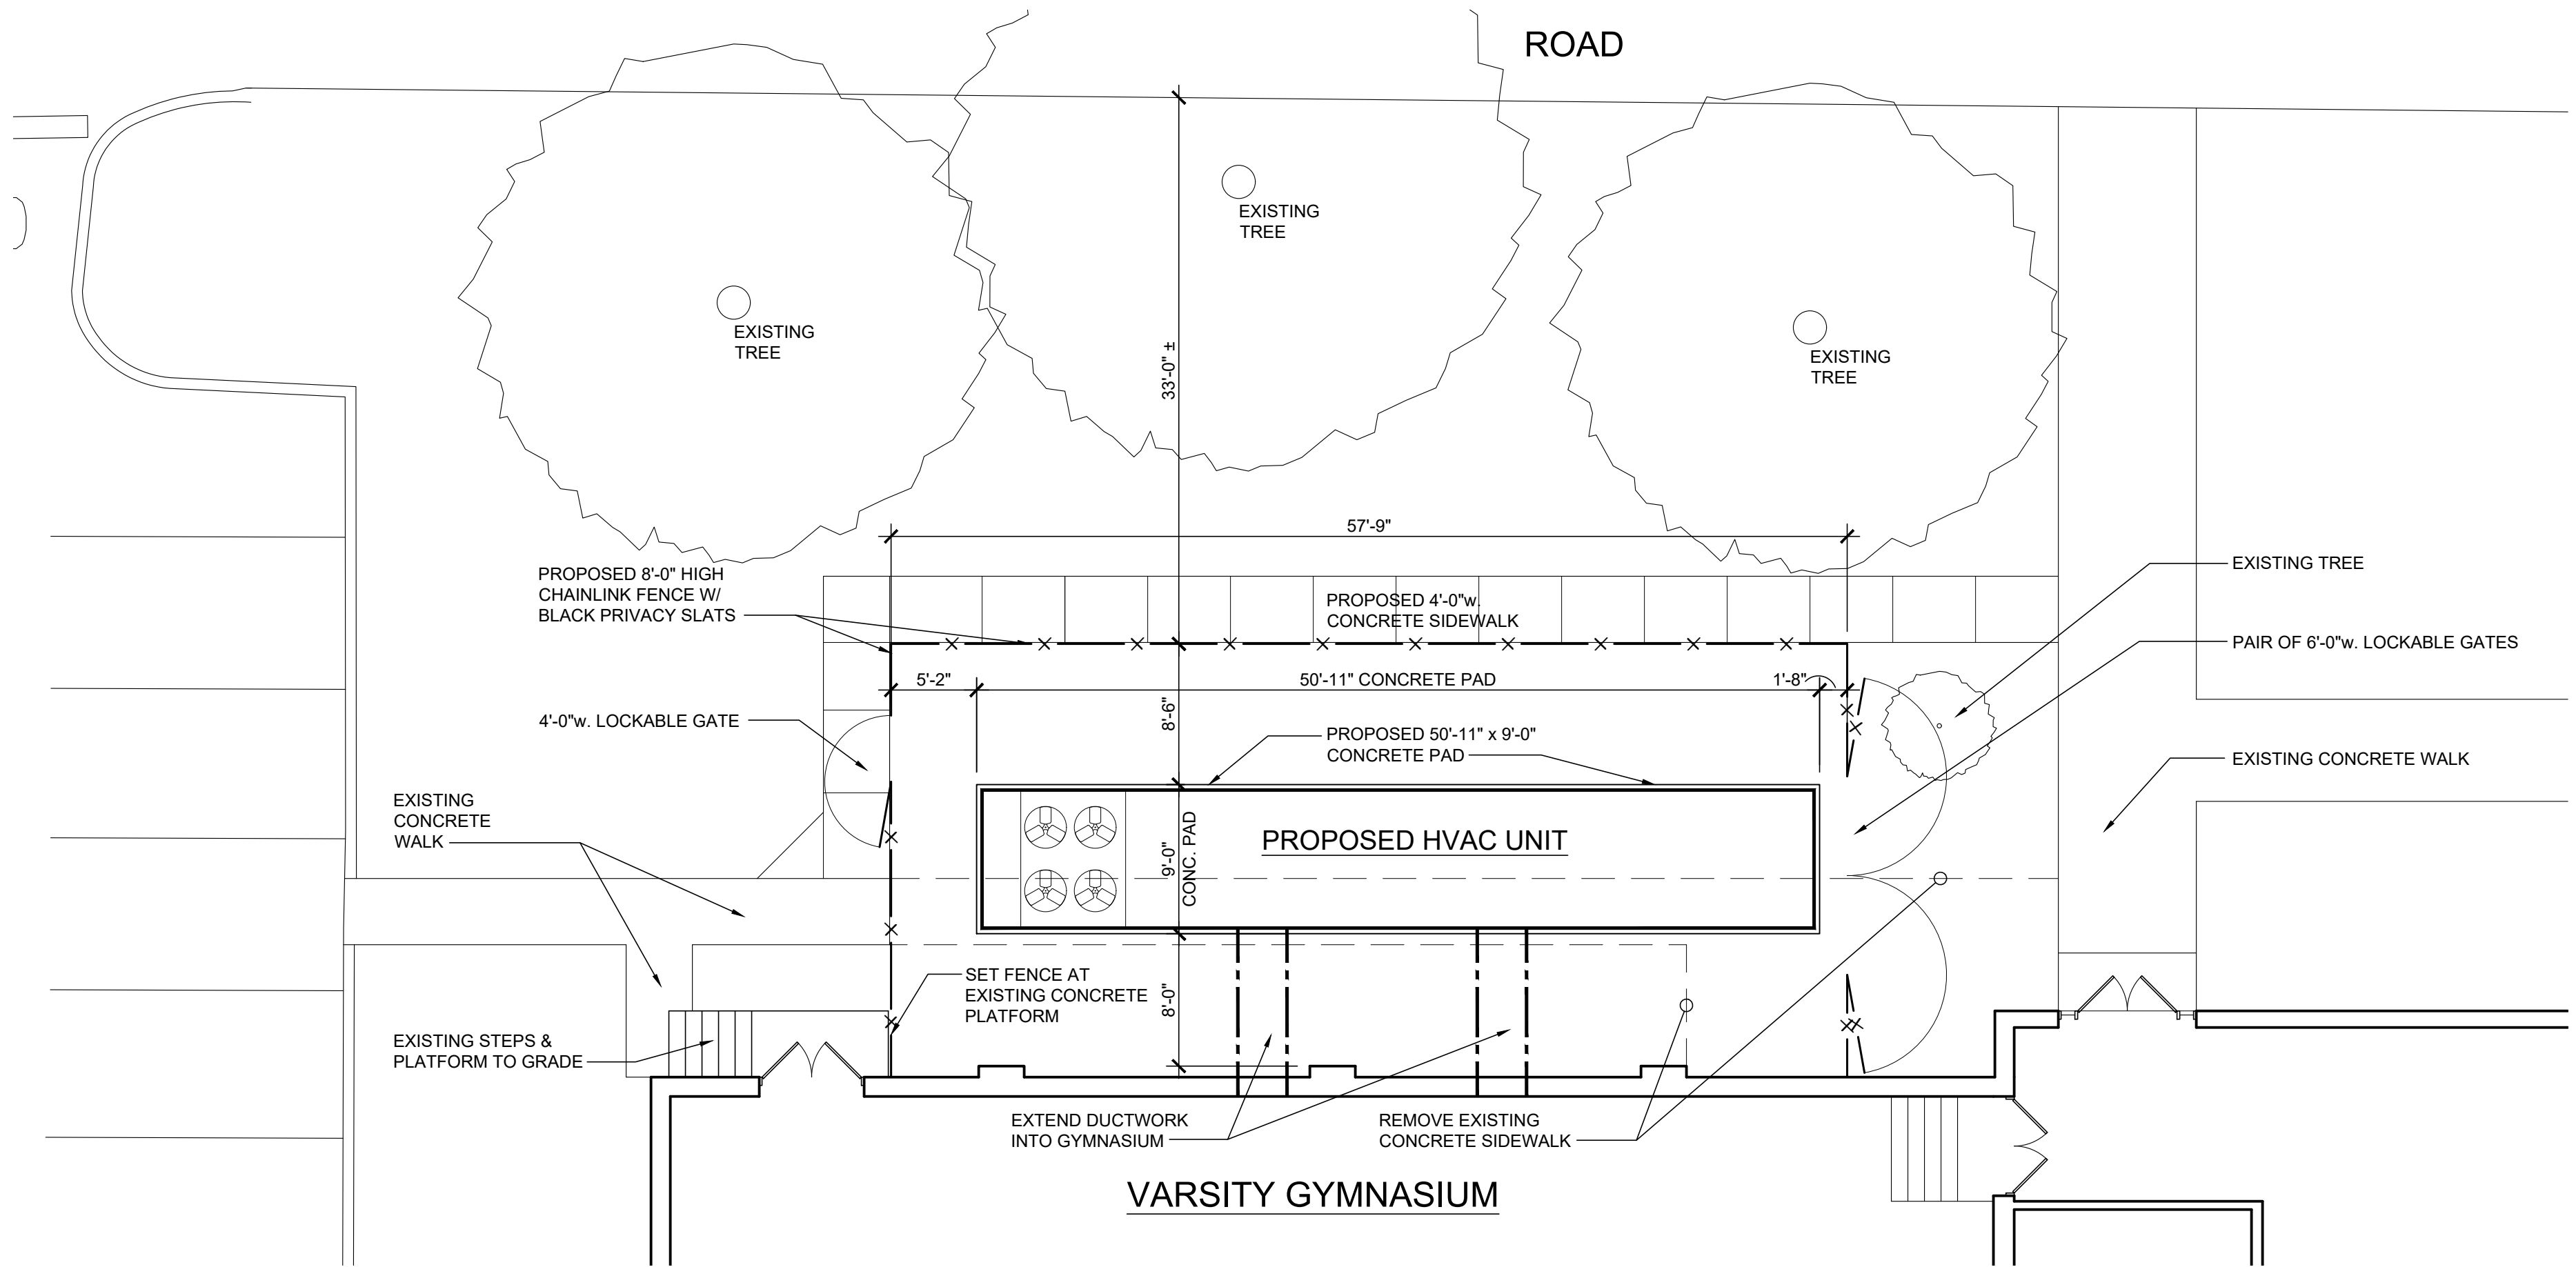


EXTERIOR PAD / HVAC UNIT LOCATION PLAN

1/8" = 1'-0"

1
A-1



RENDERING

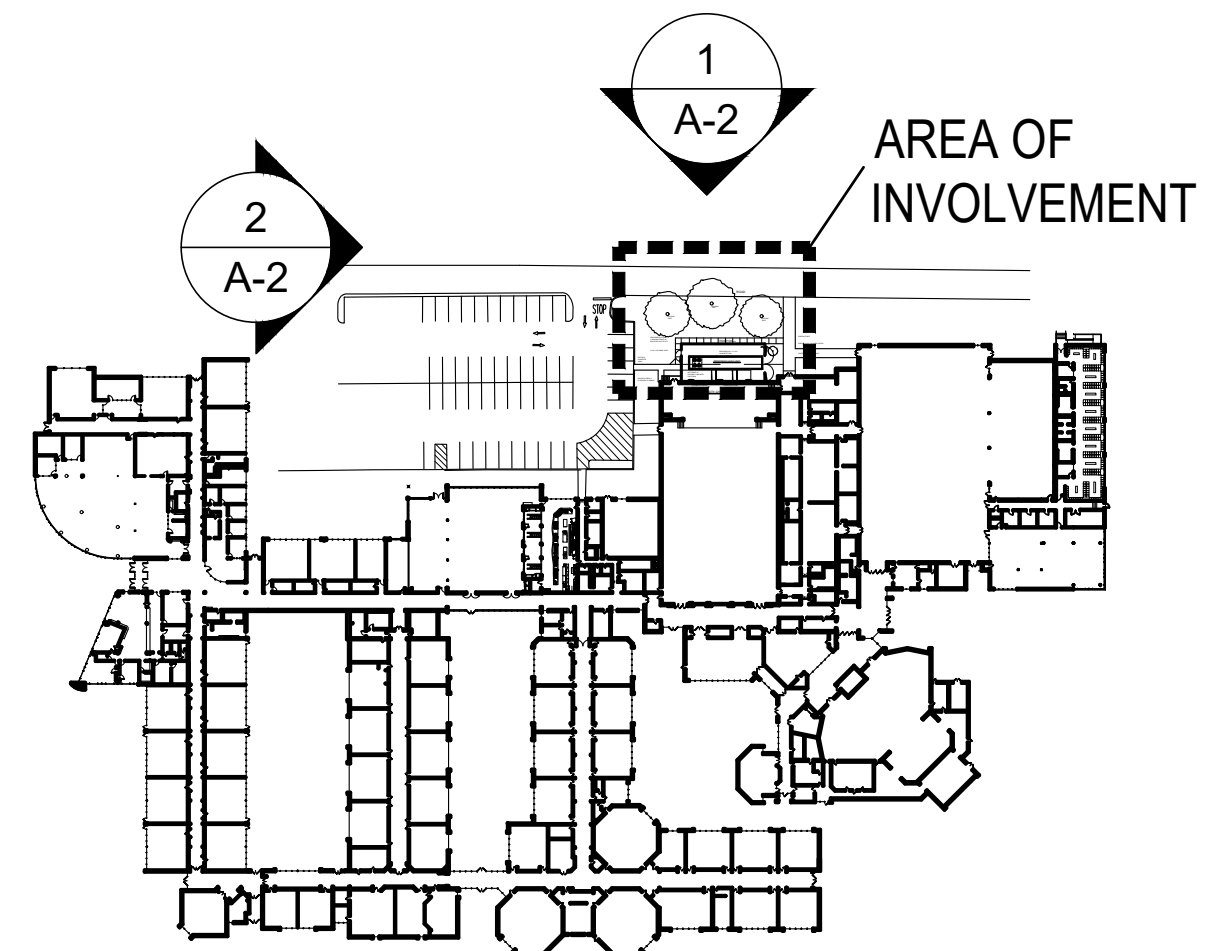

KEY PLAN

N.T.S.

2
A-1

KEY PLAN / SITE PLAN

CBA VARSITY GYM AIR CONDITIONING
850 NEWMAN SPRINGS ROAD BLOCK 1063 LOT 67.01
LINCROFT NEW JERSEY

KELLENYI JOHNSON WAGNER
21 PETERS PLACE RED BANK, NJ


ERIC L. WAGNER AIA 10366
RICHARD R. KANE AIA 12809

DN GN DATE 8/29/25



architects
4296

1 of 3

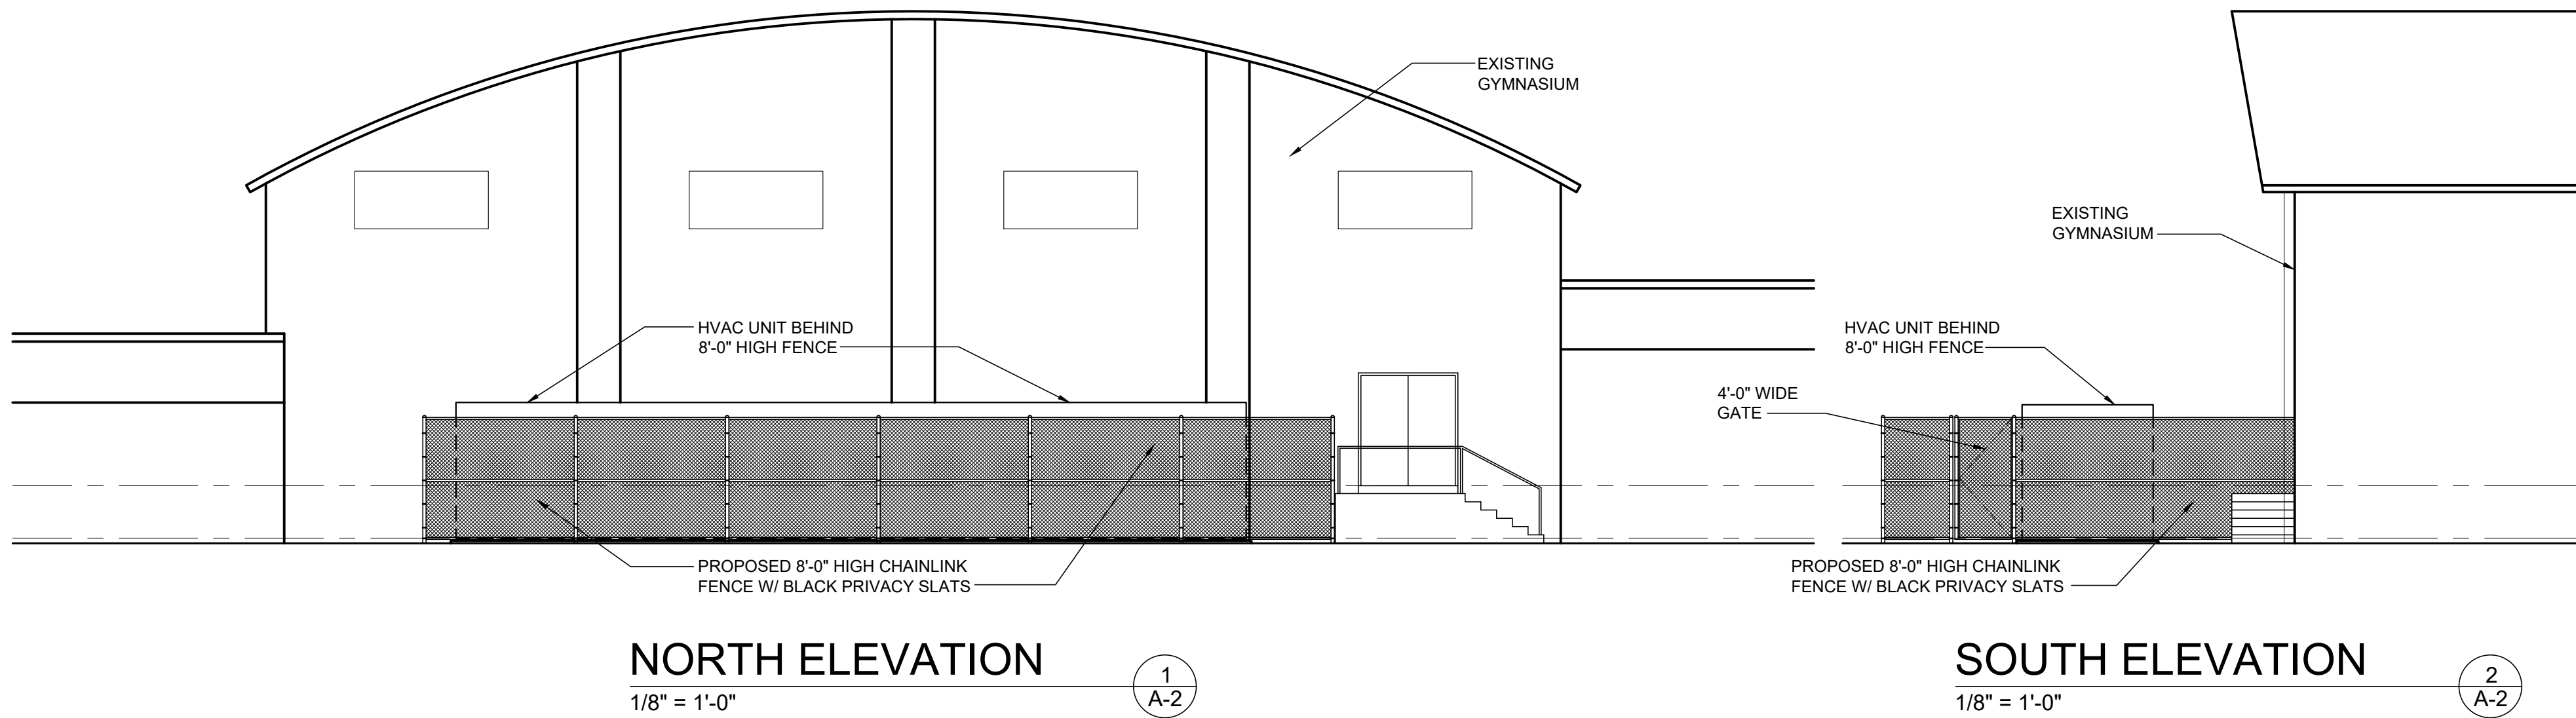

KELLENYI JOHNSON WAGNER
21 PETERS PLACE RED BANK, NJ

ERIC L. WAGNER AIA 10366
RICHARD R. KANE AIA 12809

DN GN DATE 8/29/25



architects
4296

PROPOSED ELEVATIONS

CBA VARSITY GYM AIR CONDITIONING
850 NEWMAN SPRINGS ROAD BLOCK 1063 LOT 67.01
LINCROFT NEW JERSEY

